


# TYPICAL DETAILS CE-9

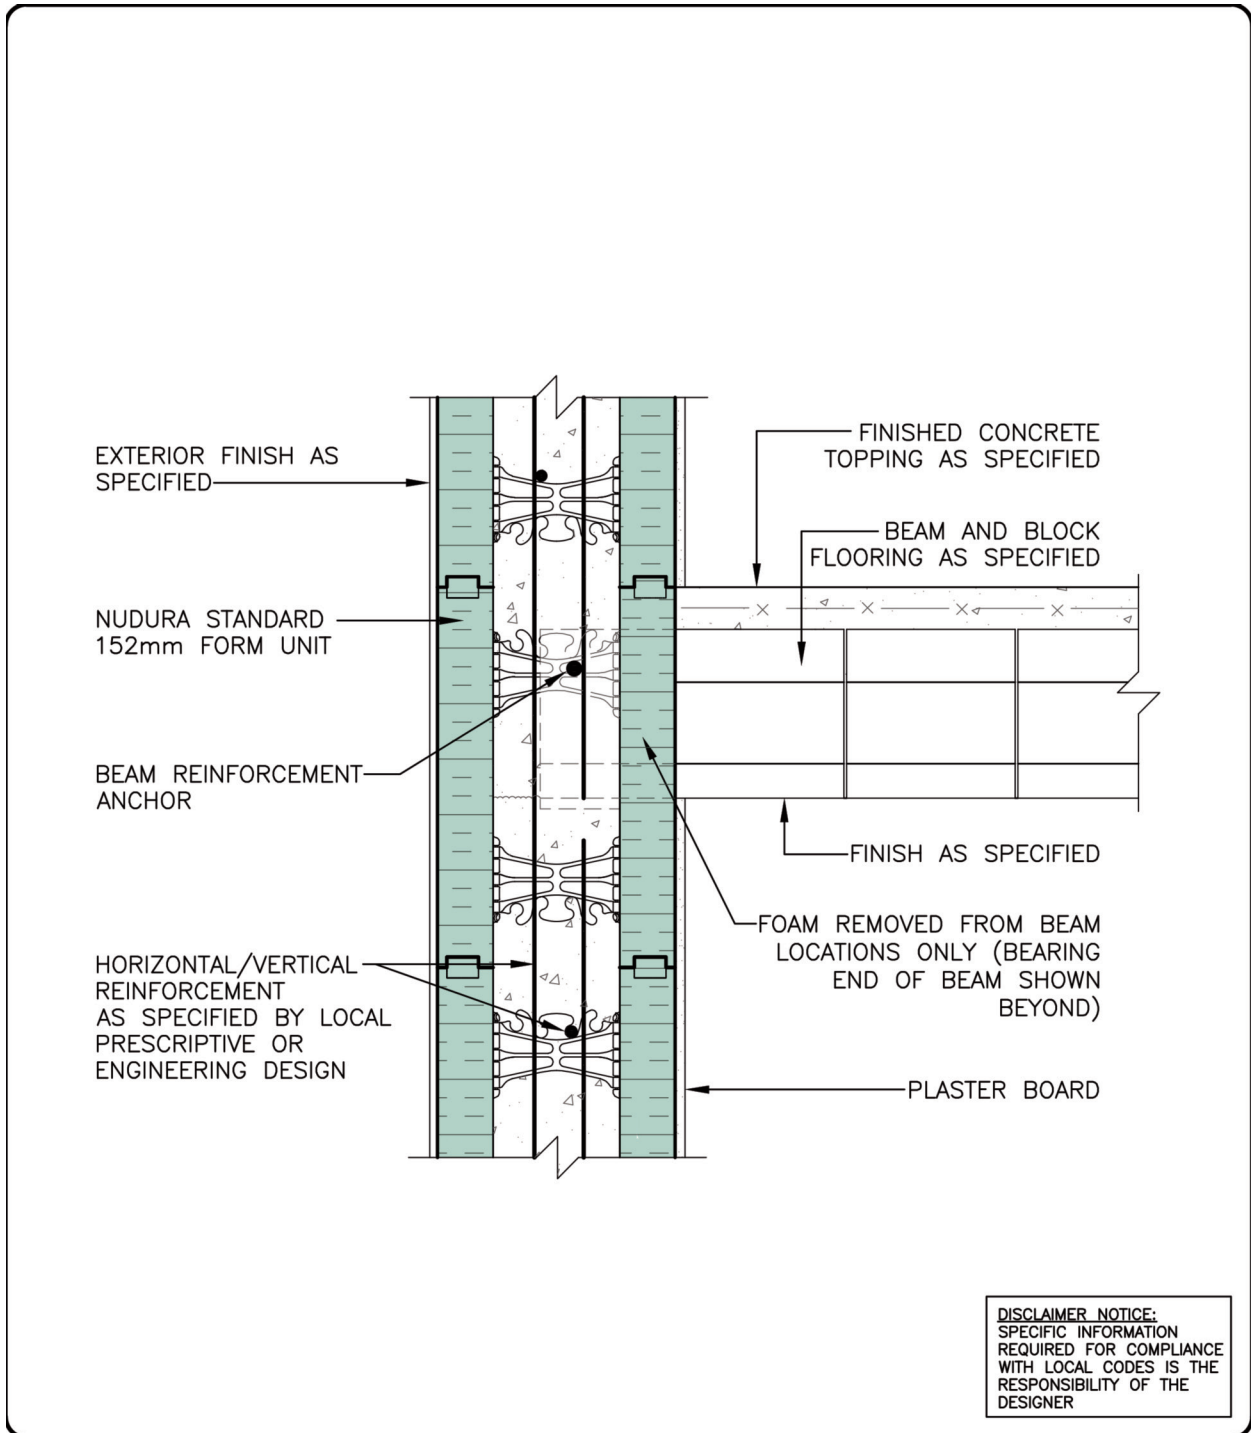

STANDARD 152mm FORM UNIT  
 BLOCK AND BEAM  
 INTERMEDIATE FLOOR CONNECTION  
 EXTERIOR FINISH AS SPECIFIED

REV. NO. 001 KS	DWG NO. CE-9
DATE: SEPT 2015	
DRAWN BY: K. STILL	SCALE: 1 : 8